


7 6 5 4 3


7 6 5 4 3A 3 2 1
 E/W10 D/W9 C/W9 B/W8 A/W8

D
E
F

A
B
C
D
E
F

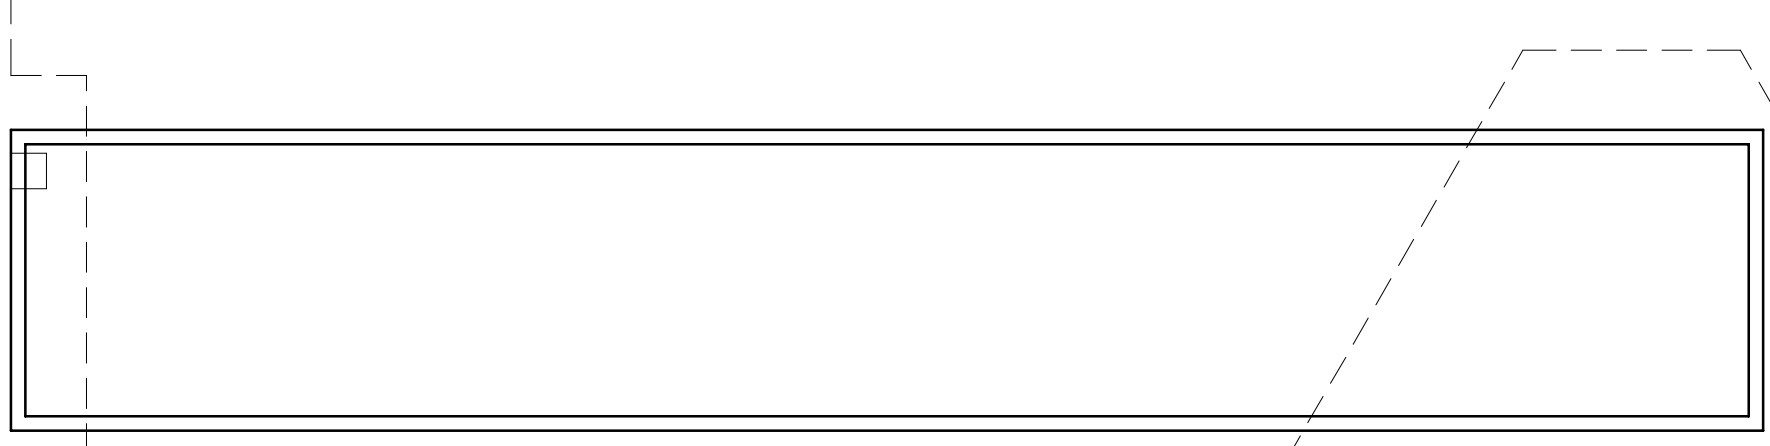

Detention Tank Plan

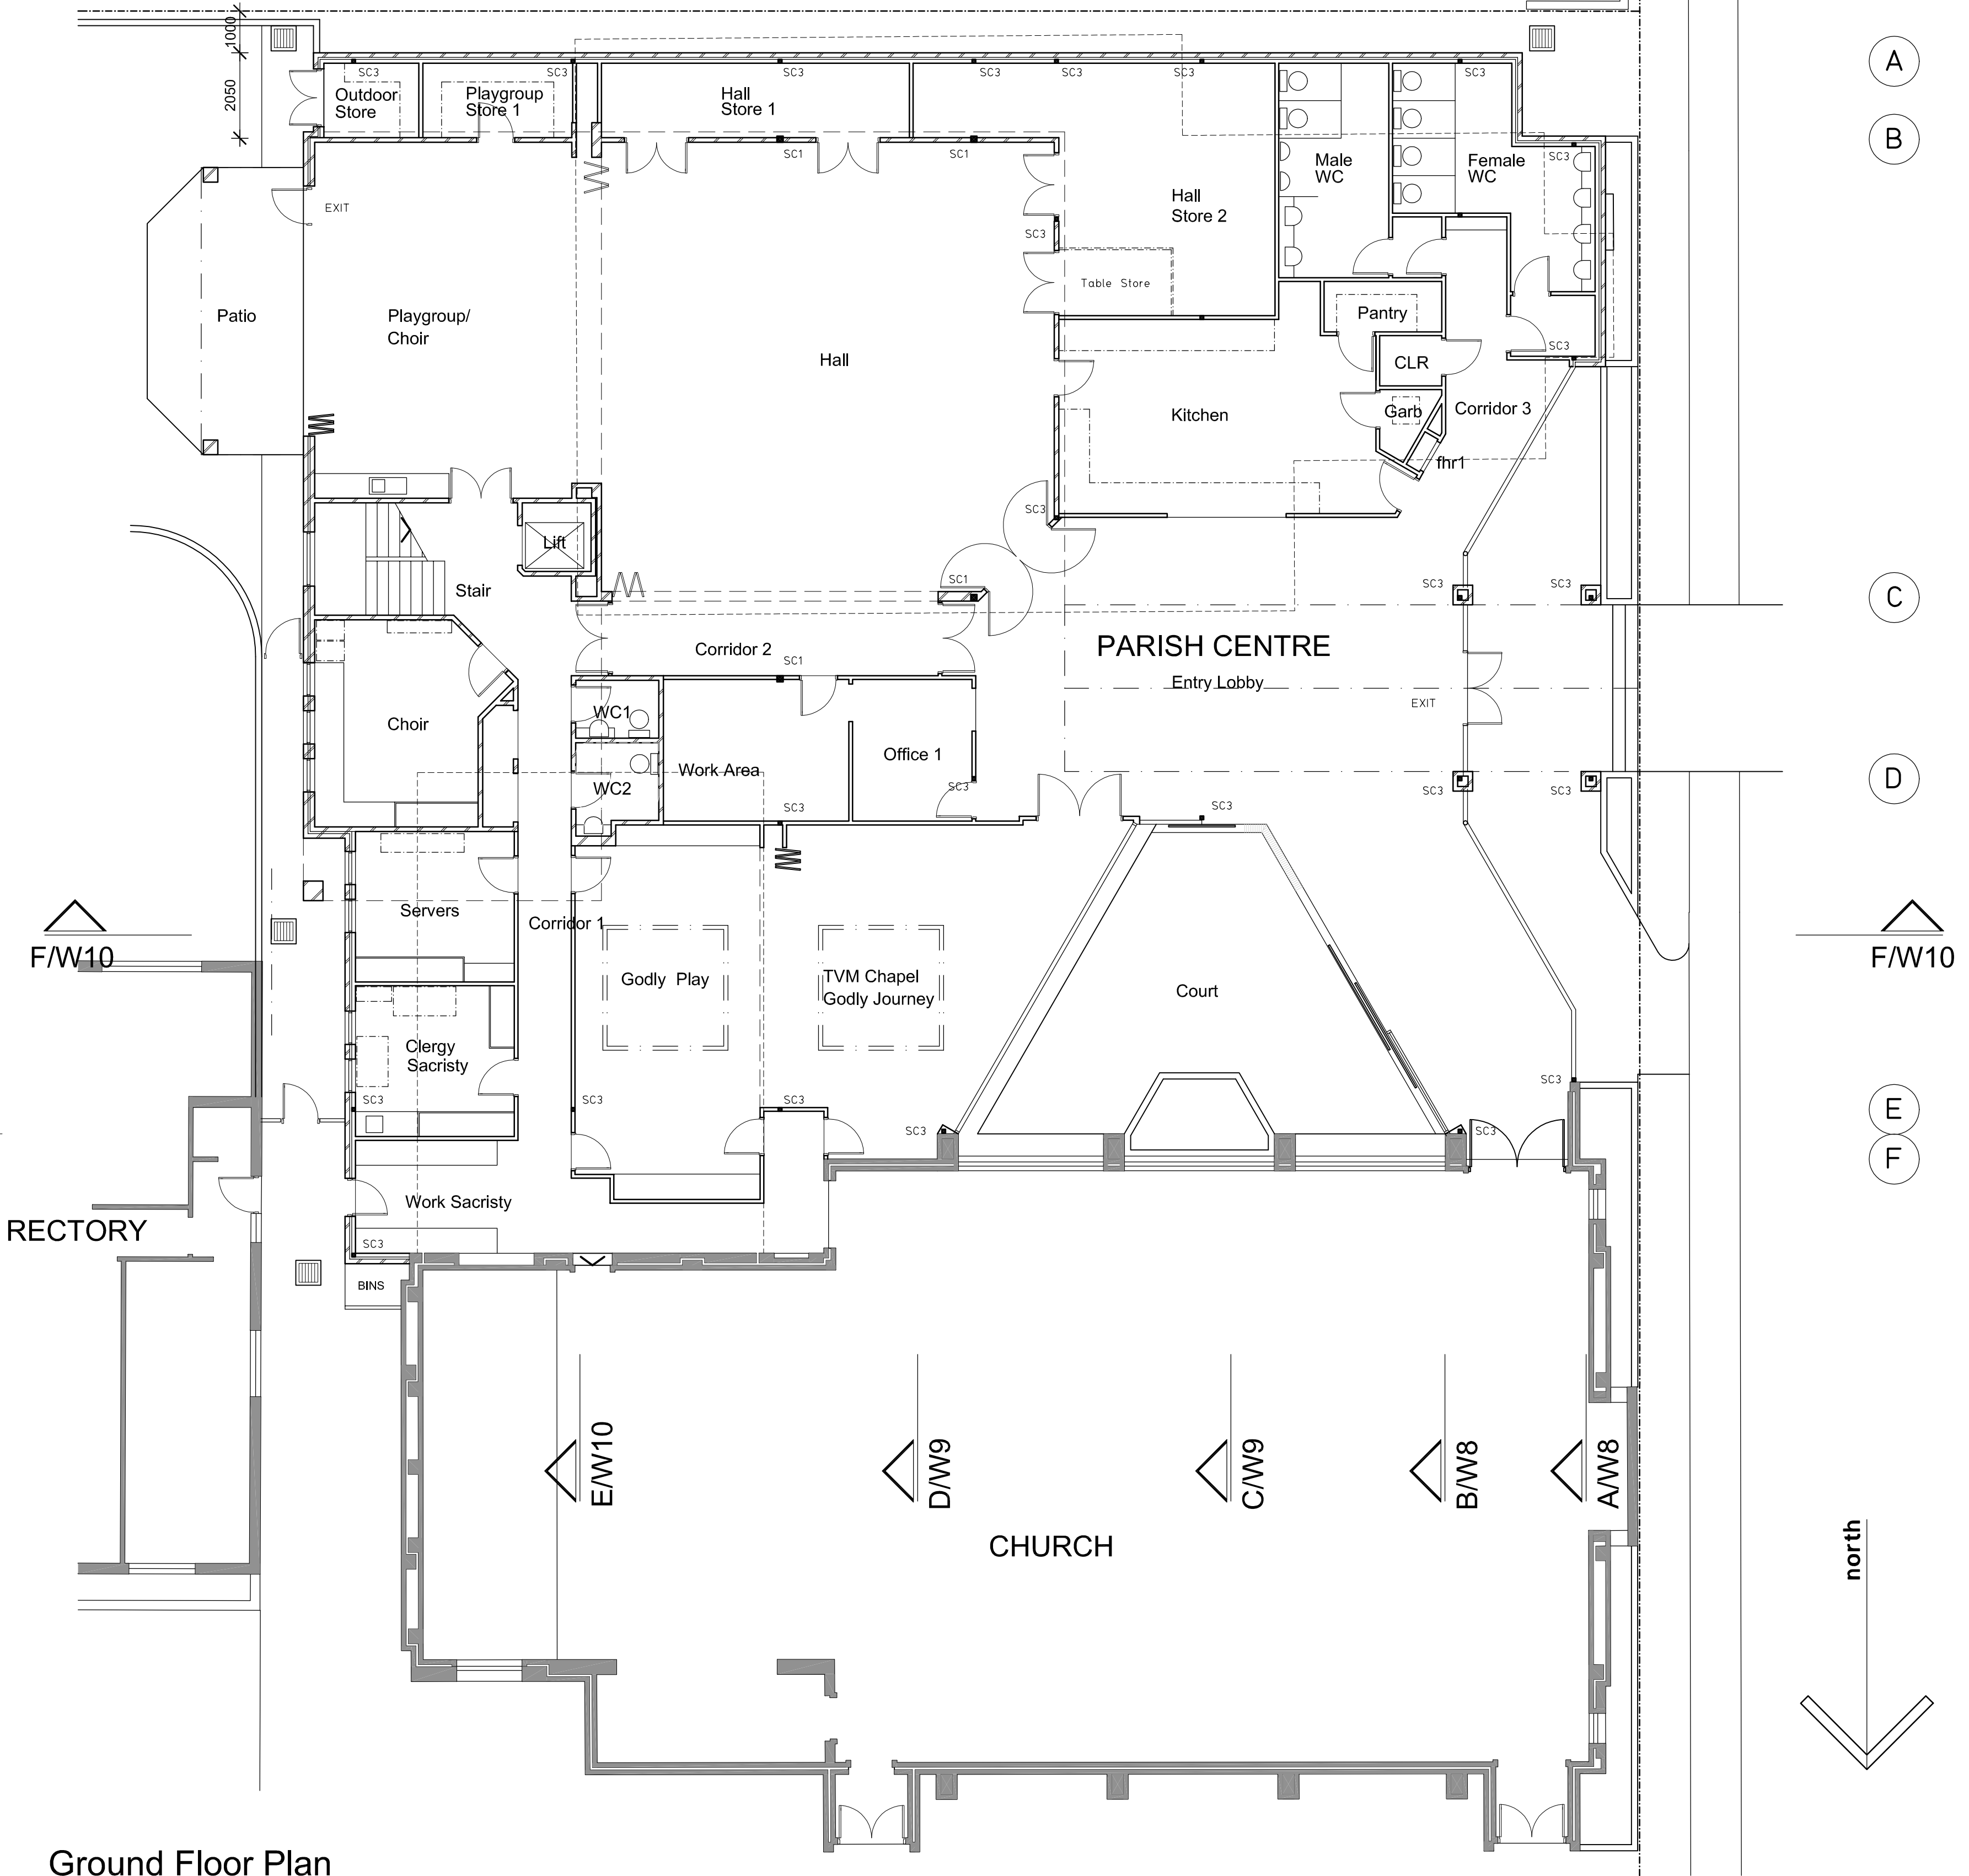

Ground Floor Plan

Amendments

P 27/06/06 Preliminary Issue

Project: **St John's Anglican Church - New Parish Centre**
 Cnr Oakes Avenue and Avon Road, Dee Why

Drawing: **Ground Floor and Detention Tank Plan**

Hodges Shorten Architects Pty Ltd Date: 20/9/06 Drawing No.
 Suite 82 Chatswood Village phone 9419 5199
 47 Neridah Street Chatswood NSW 2067 fax 9419 5632 Scale: 1:100@A1 **2314.W2 P**