


7 6 5 4 3A


A
B
C
D

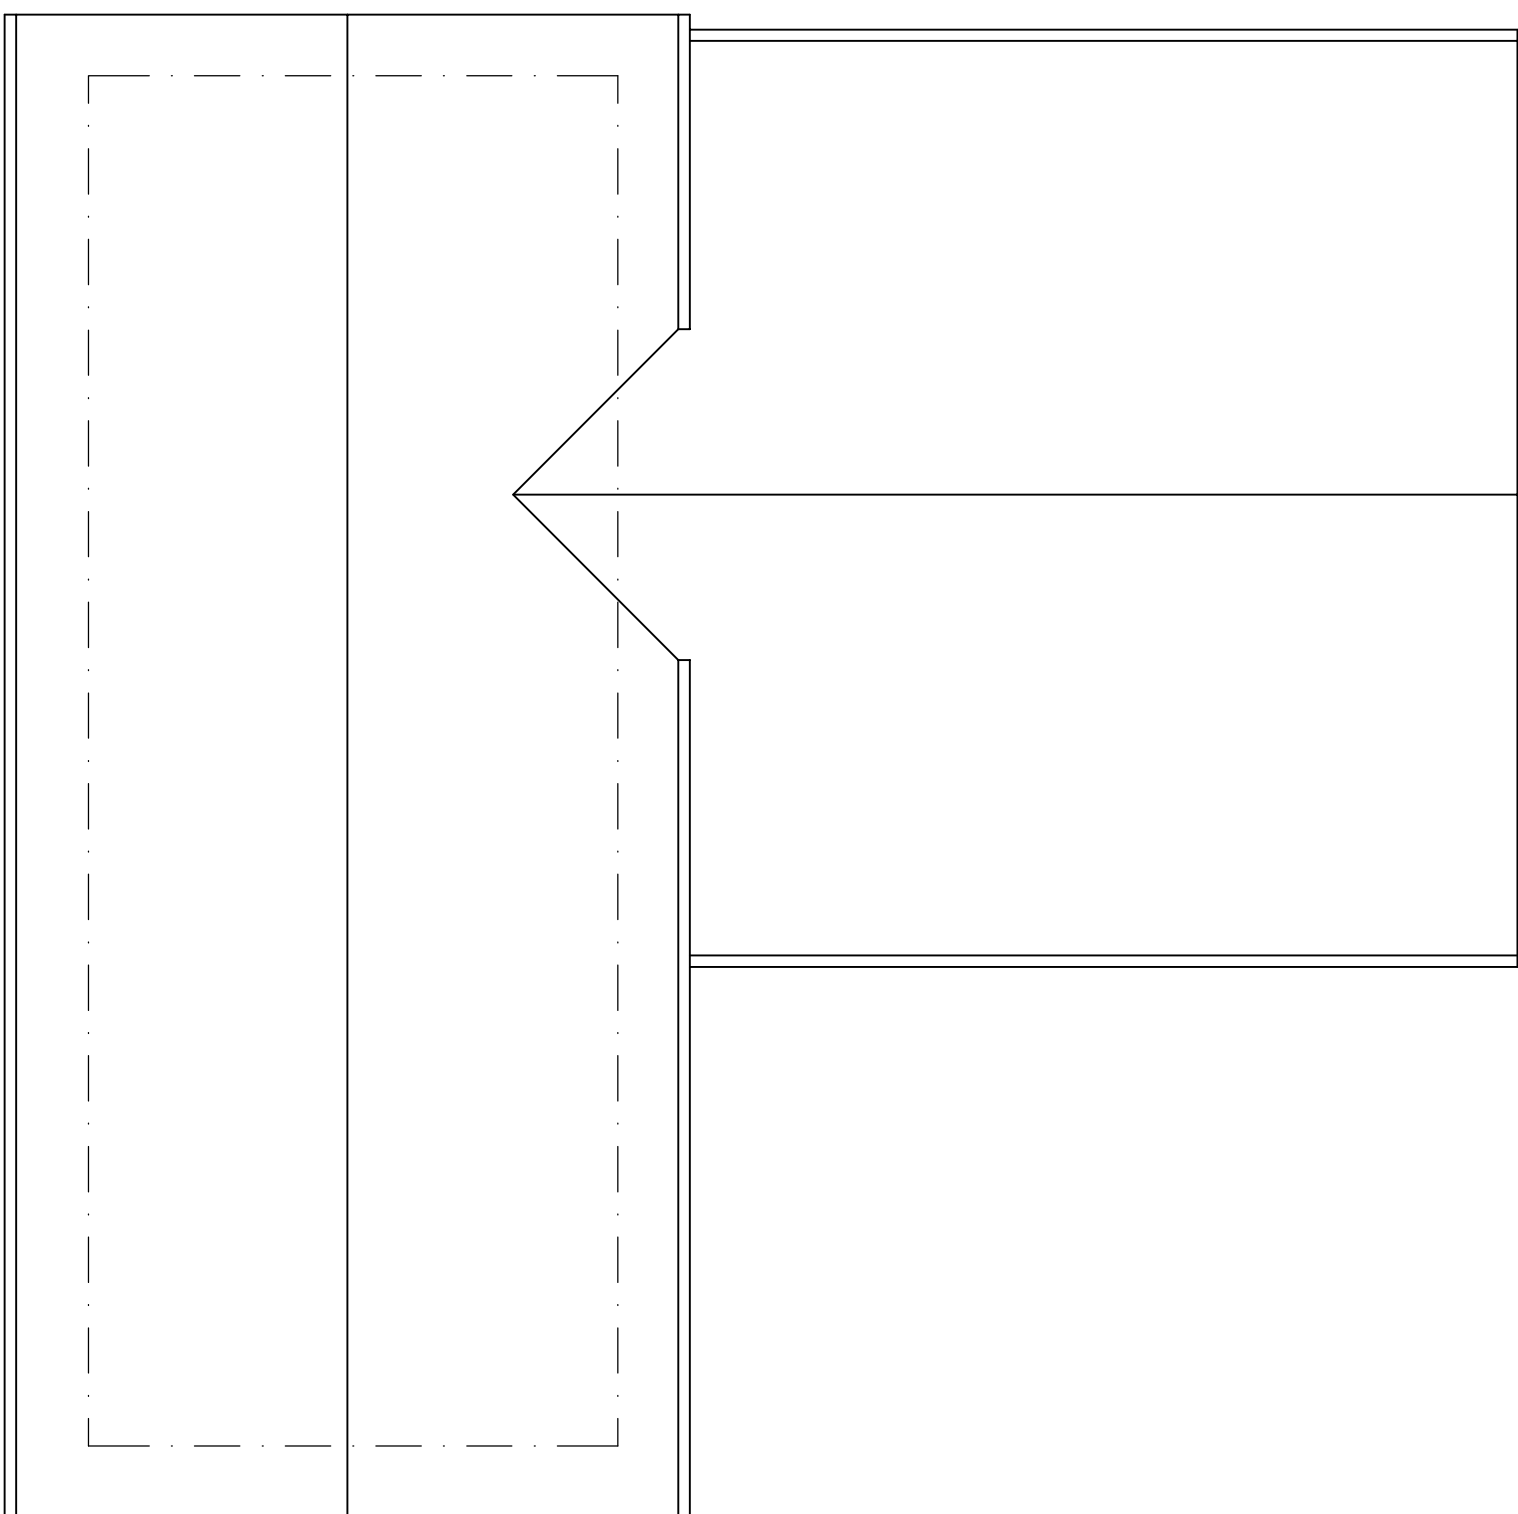


Roof Plan

7 6 5 4 3A 3 2 1

A
B
C
D
E

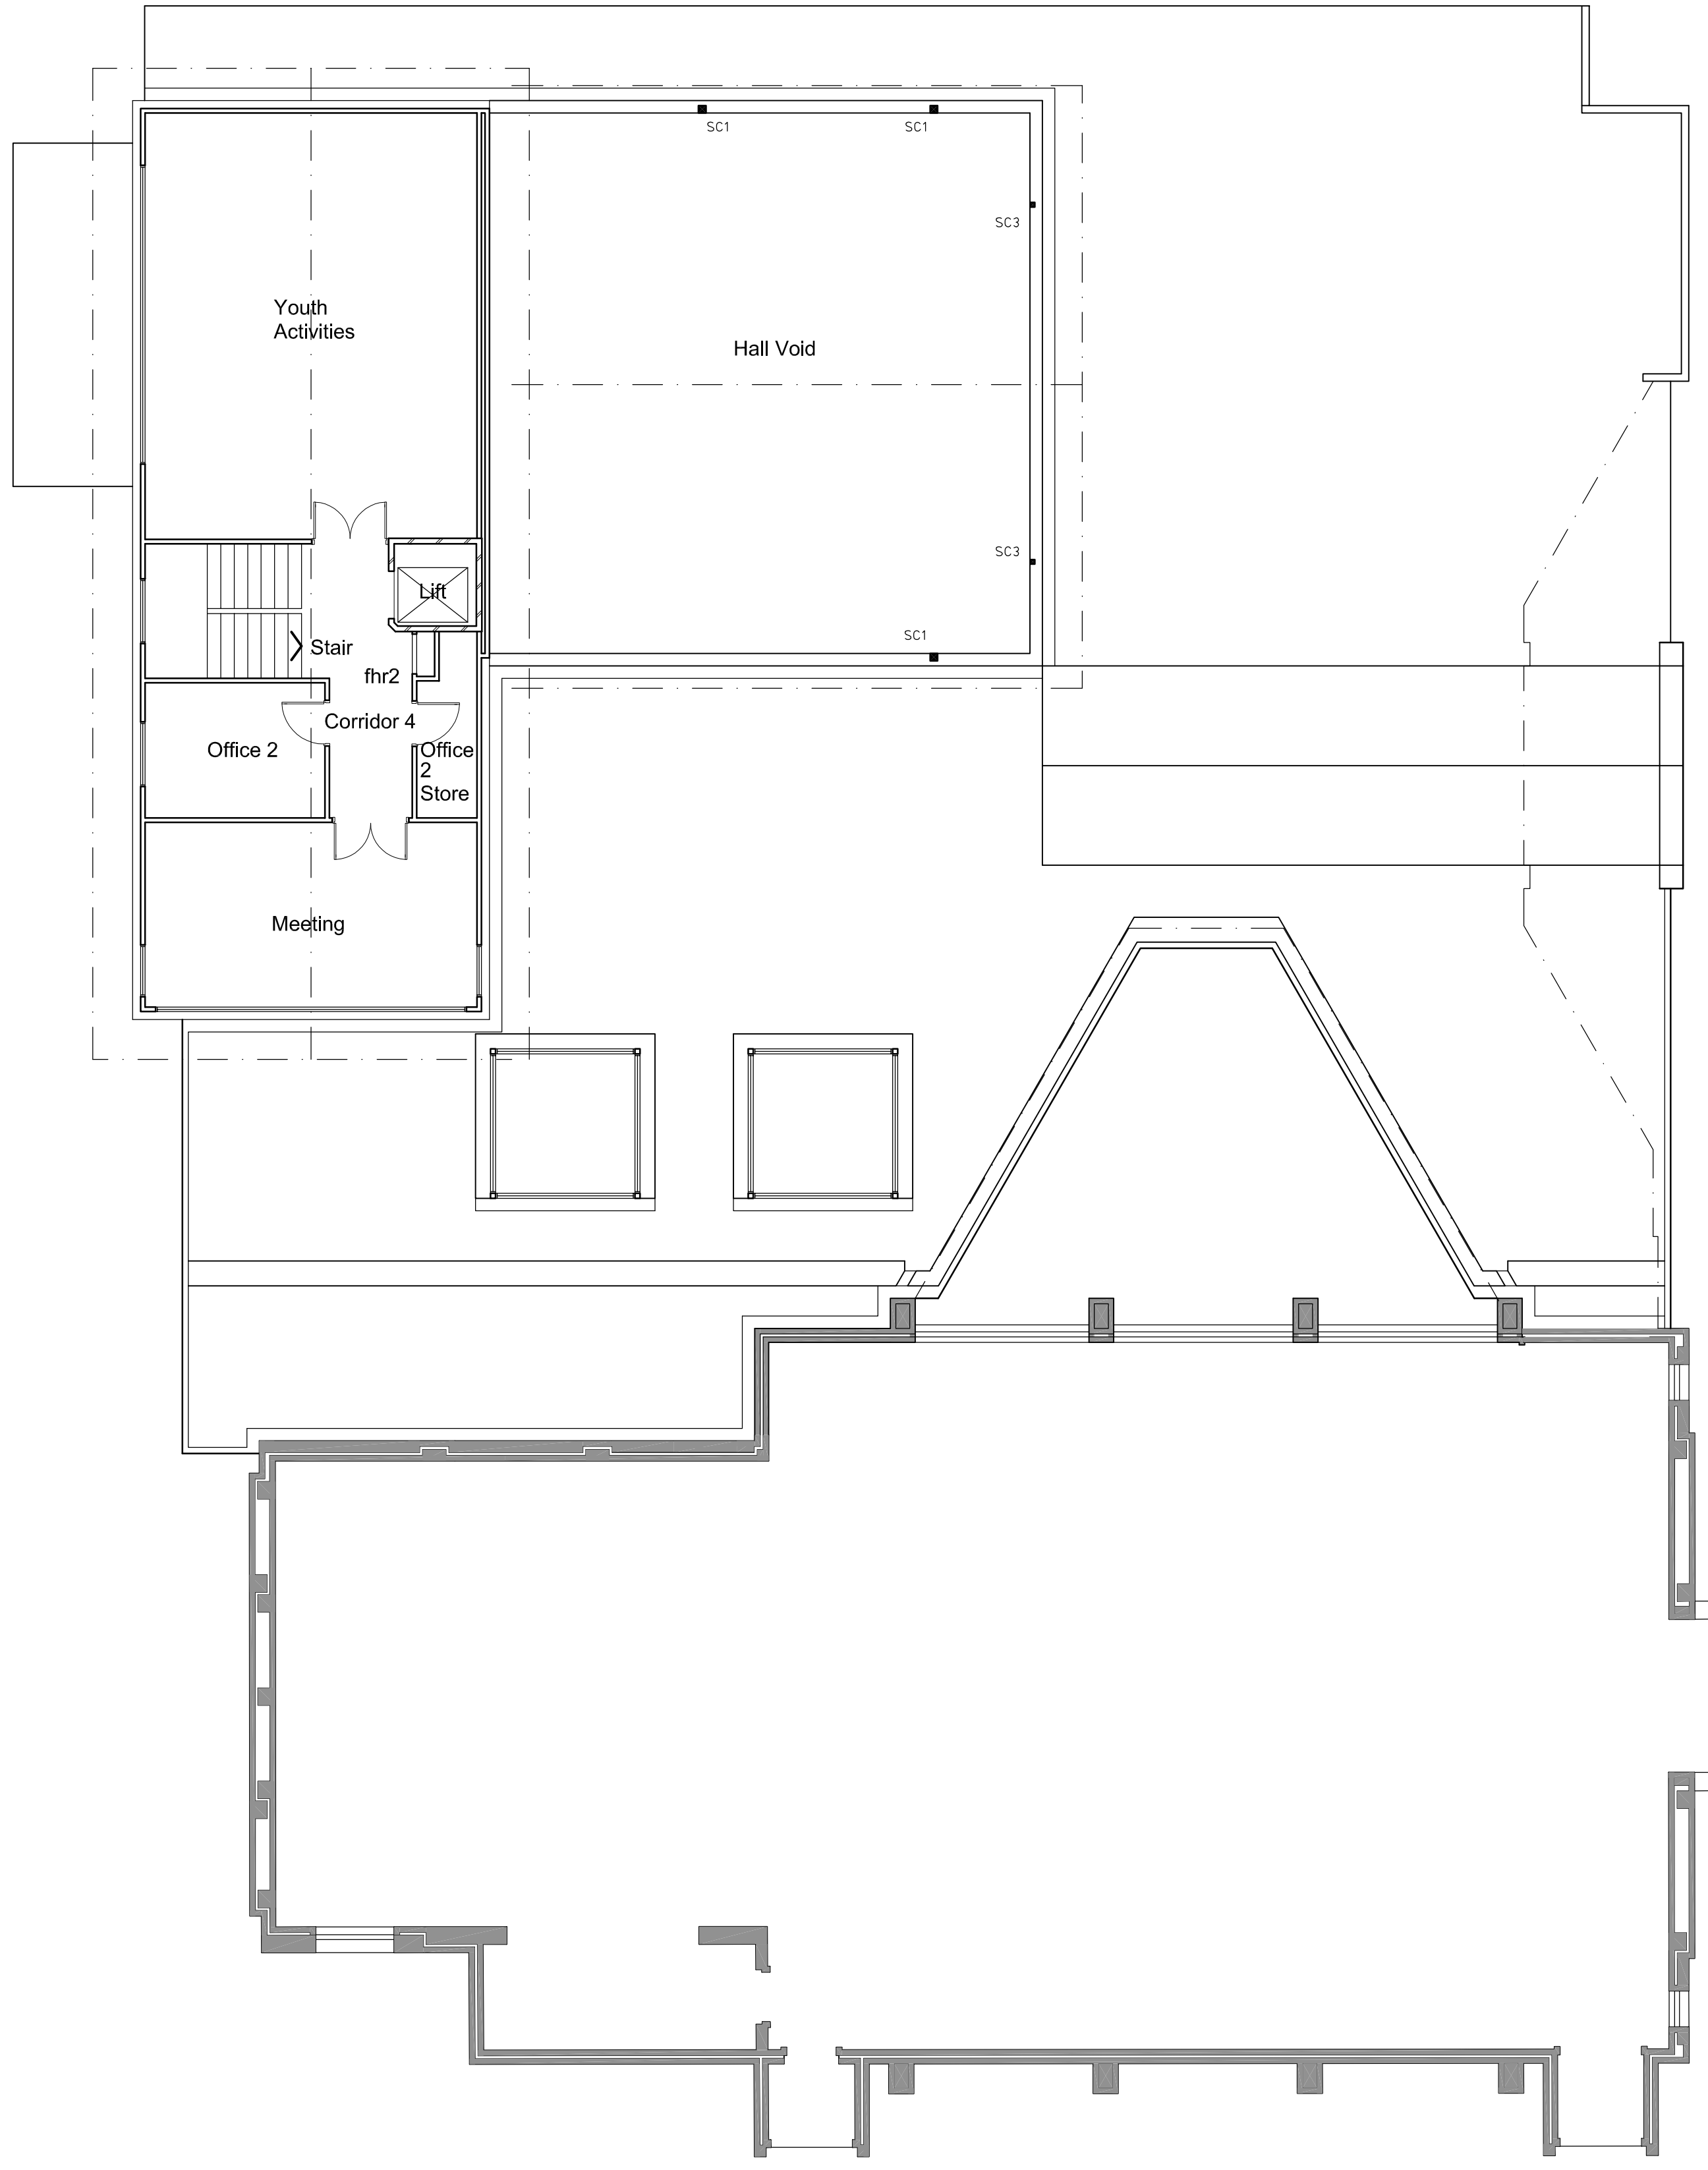

First Floor Plan

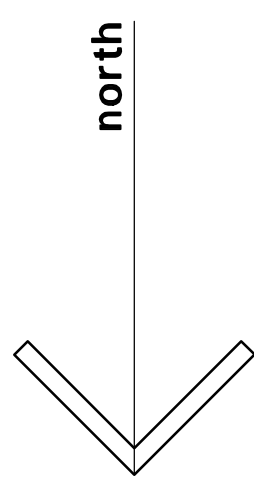

Amendments

P 27/06/06 Preliminary Issue

Project: **St John's Anglican Church - New Parish Centre**
Cnr Oakes Avenue and Avon Road, Dee Why

Drawing: **First Floor and Roof Plan**

Hodges Shorten Architects Pty Ltd Date: 20/9/06 Drawing No.
Suite 82 Chatswood Village phone 9419 5199
47 Neridah Street Chatswood NSW 2067 fax 9419 5632 Scale: 1:100 @A1 **2314.W3 P**