


Section C.C

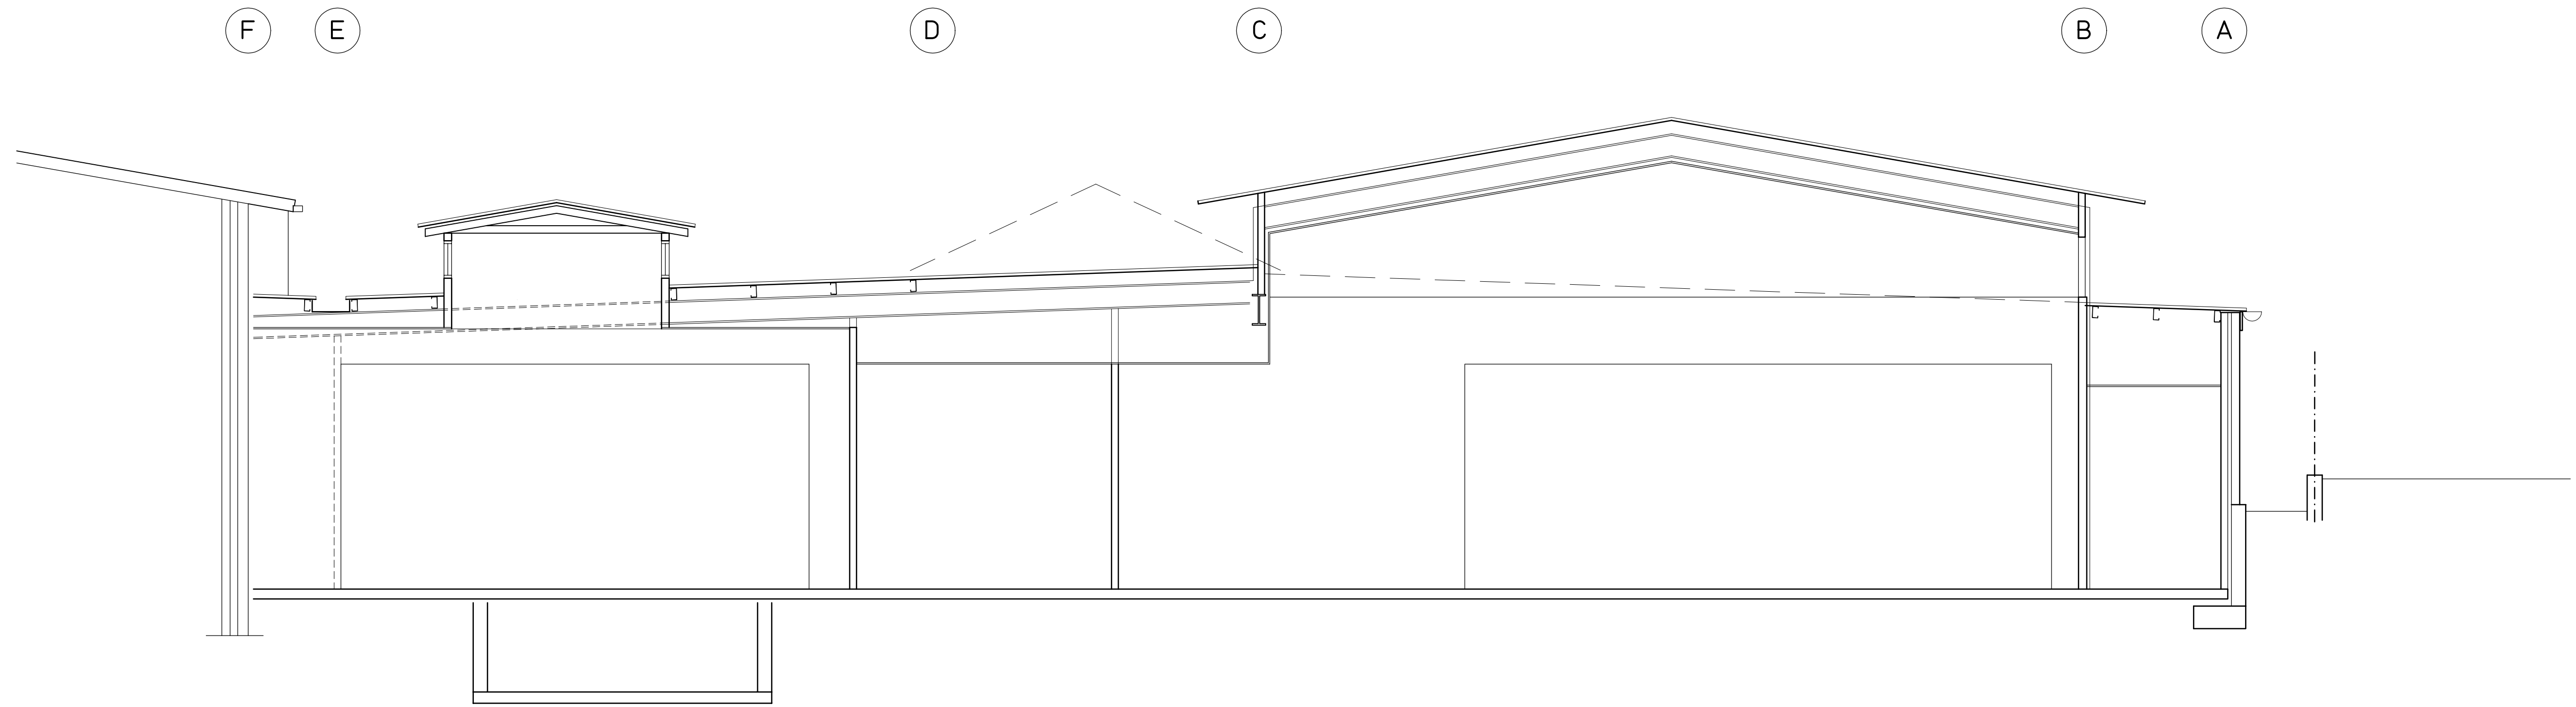

Section D.D

Amendments

P 27/06/06 Preliminary Issue

Project: **St John's Anglican Church - New Parish Centre**
Cnr Oakes Avenue and Avon Road, Dee Why

Drawing: **Sections Sheet 2**

Hodges Shorten Architects Pty Ltd
Suite 82 Chatswood Village
47 Neridah Street Chatswood NSW 2067

phone 9419 5199
fax 9419 5632

Date: 23/06/06
Scale: 1:100 @A1

Drawing No.
2314.W9P